


Notes:  
 No dimensions are to be scaled from this drawing. The Contractor / Manufacturer is responsible for checking all dimensions and querying any discrepancies this drawing is the property of Capital Architecture Ltd. Copyright is reserved by them and the drawing is issued on condition that it is not copied reproduced retained or disclosed to any unauthorised person either wholly or in part without written consent.

--- Site Boundary

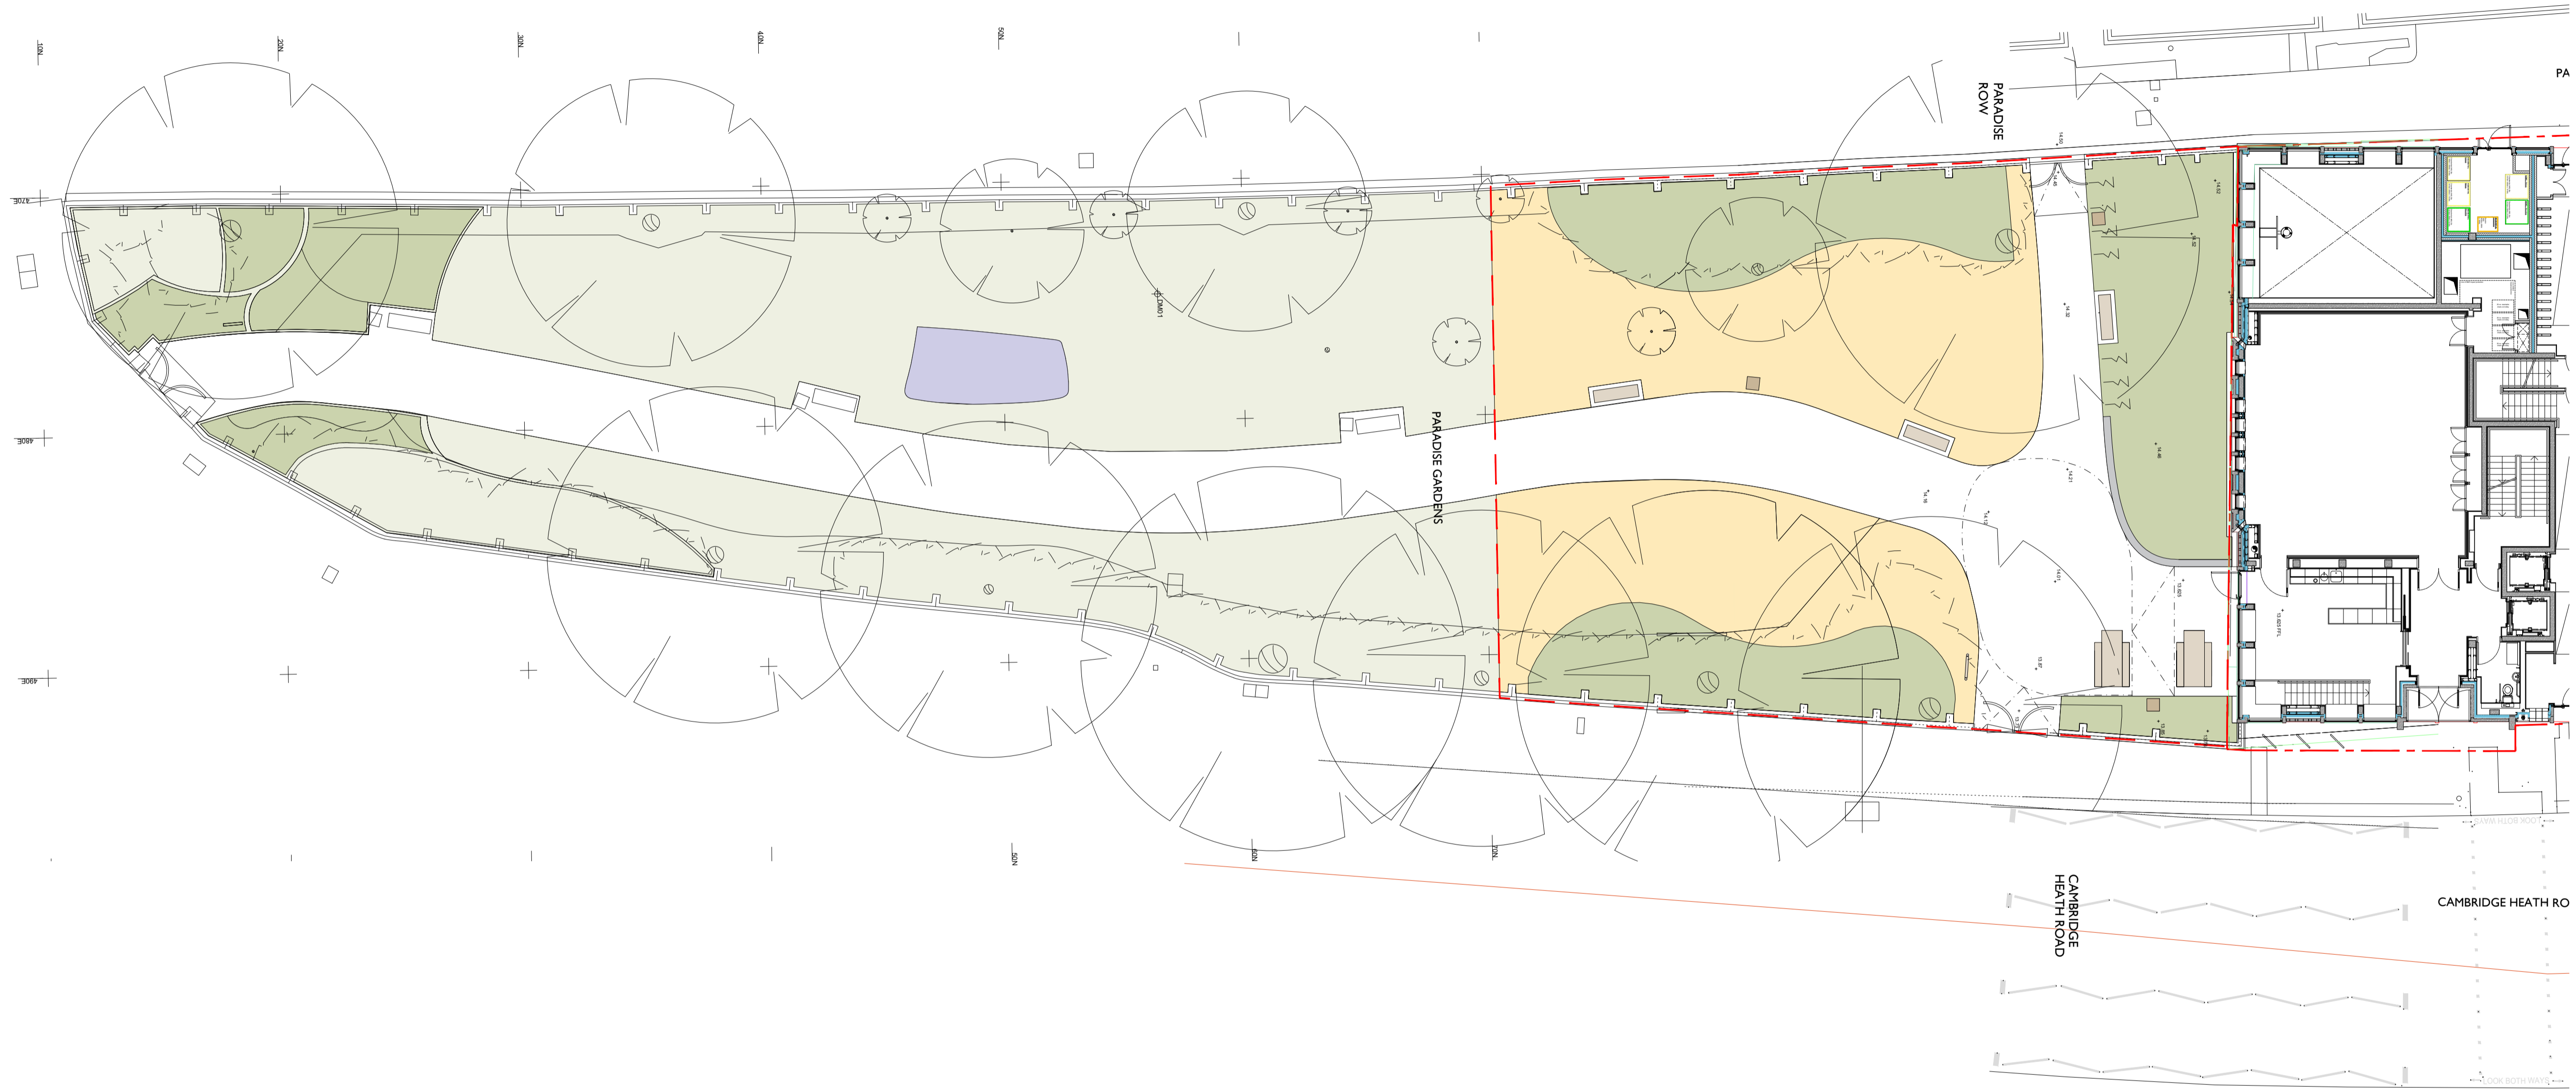

- Retained grass & planting
- New planting
- New wildflower turf
- Existing rose bed to be turfed over

**PRELIMINARY**

P4	19.04.2018	Wildflower turf added
P3	18.04.2018	Updated to include south end planting
P2	25.01.2018	Updated after arboriculturalist comments
P1	08.2017	For Comment

Rev: Date: Revision:

**capitalarchitecture**

+44 (0) 20 7843 9530  
 capital-architecture.co.uk

34 Margery Street, London, WC1X 0JJ

Client: **THORNSETT**

Project: **BETHNAL GREEN MISSION CHURCH**  
 London, E2

Drawing: **Proposed Overall Park**

Scale: **1:150@A1** Date: **AUG 2017**

Drawn: **AB** Checked: **WD**

Drawing No: **1277-G100-111** Revision: **P4**